




**East Elevation**  
1 : 100

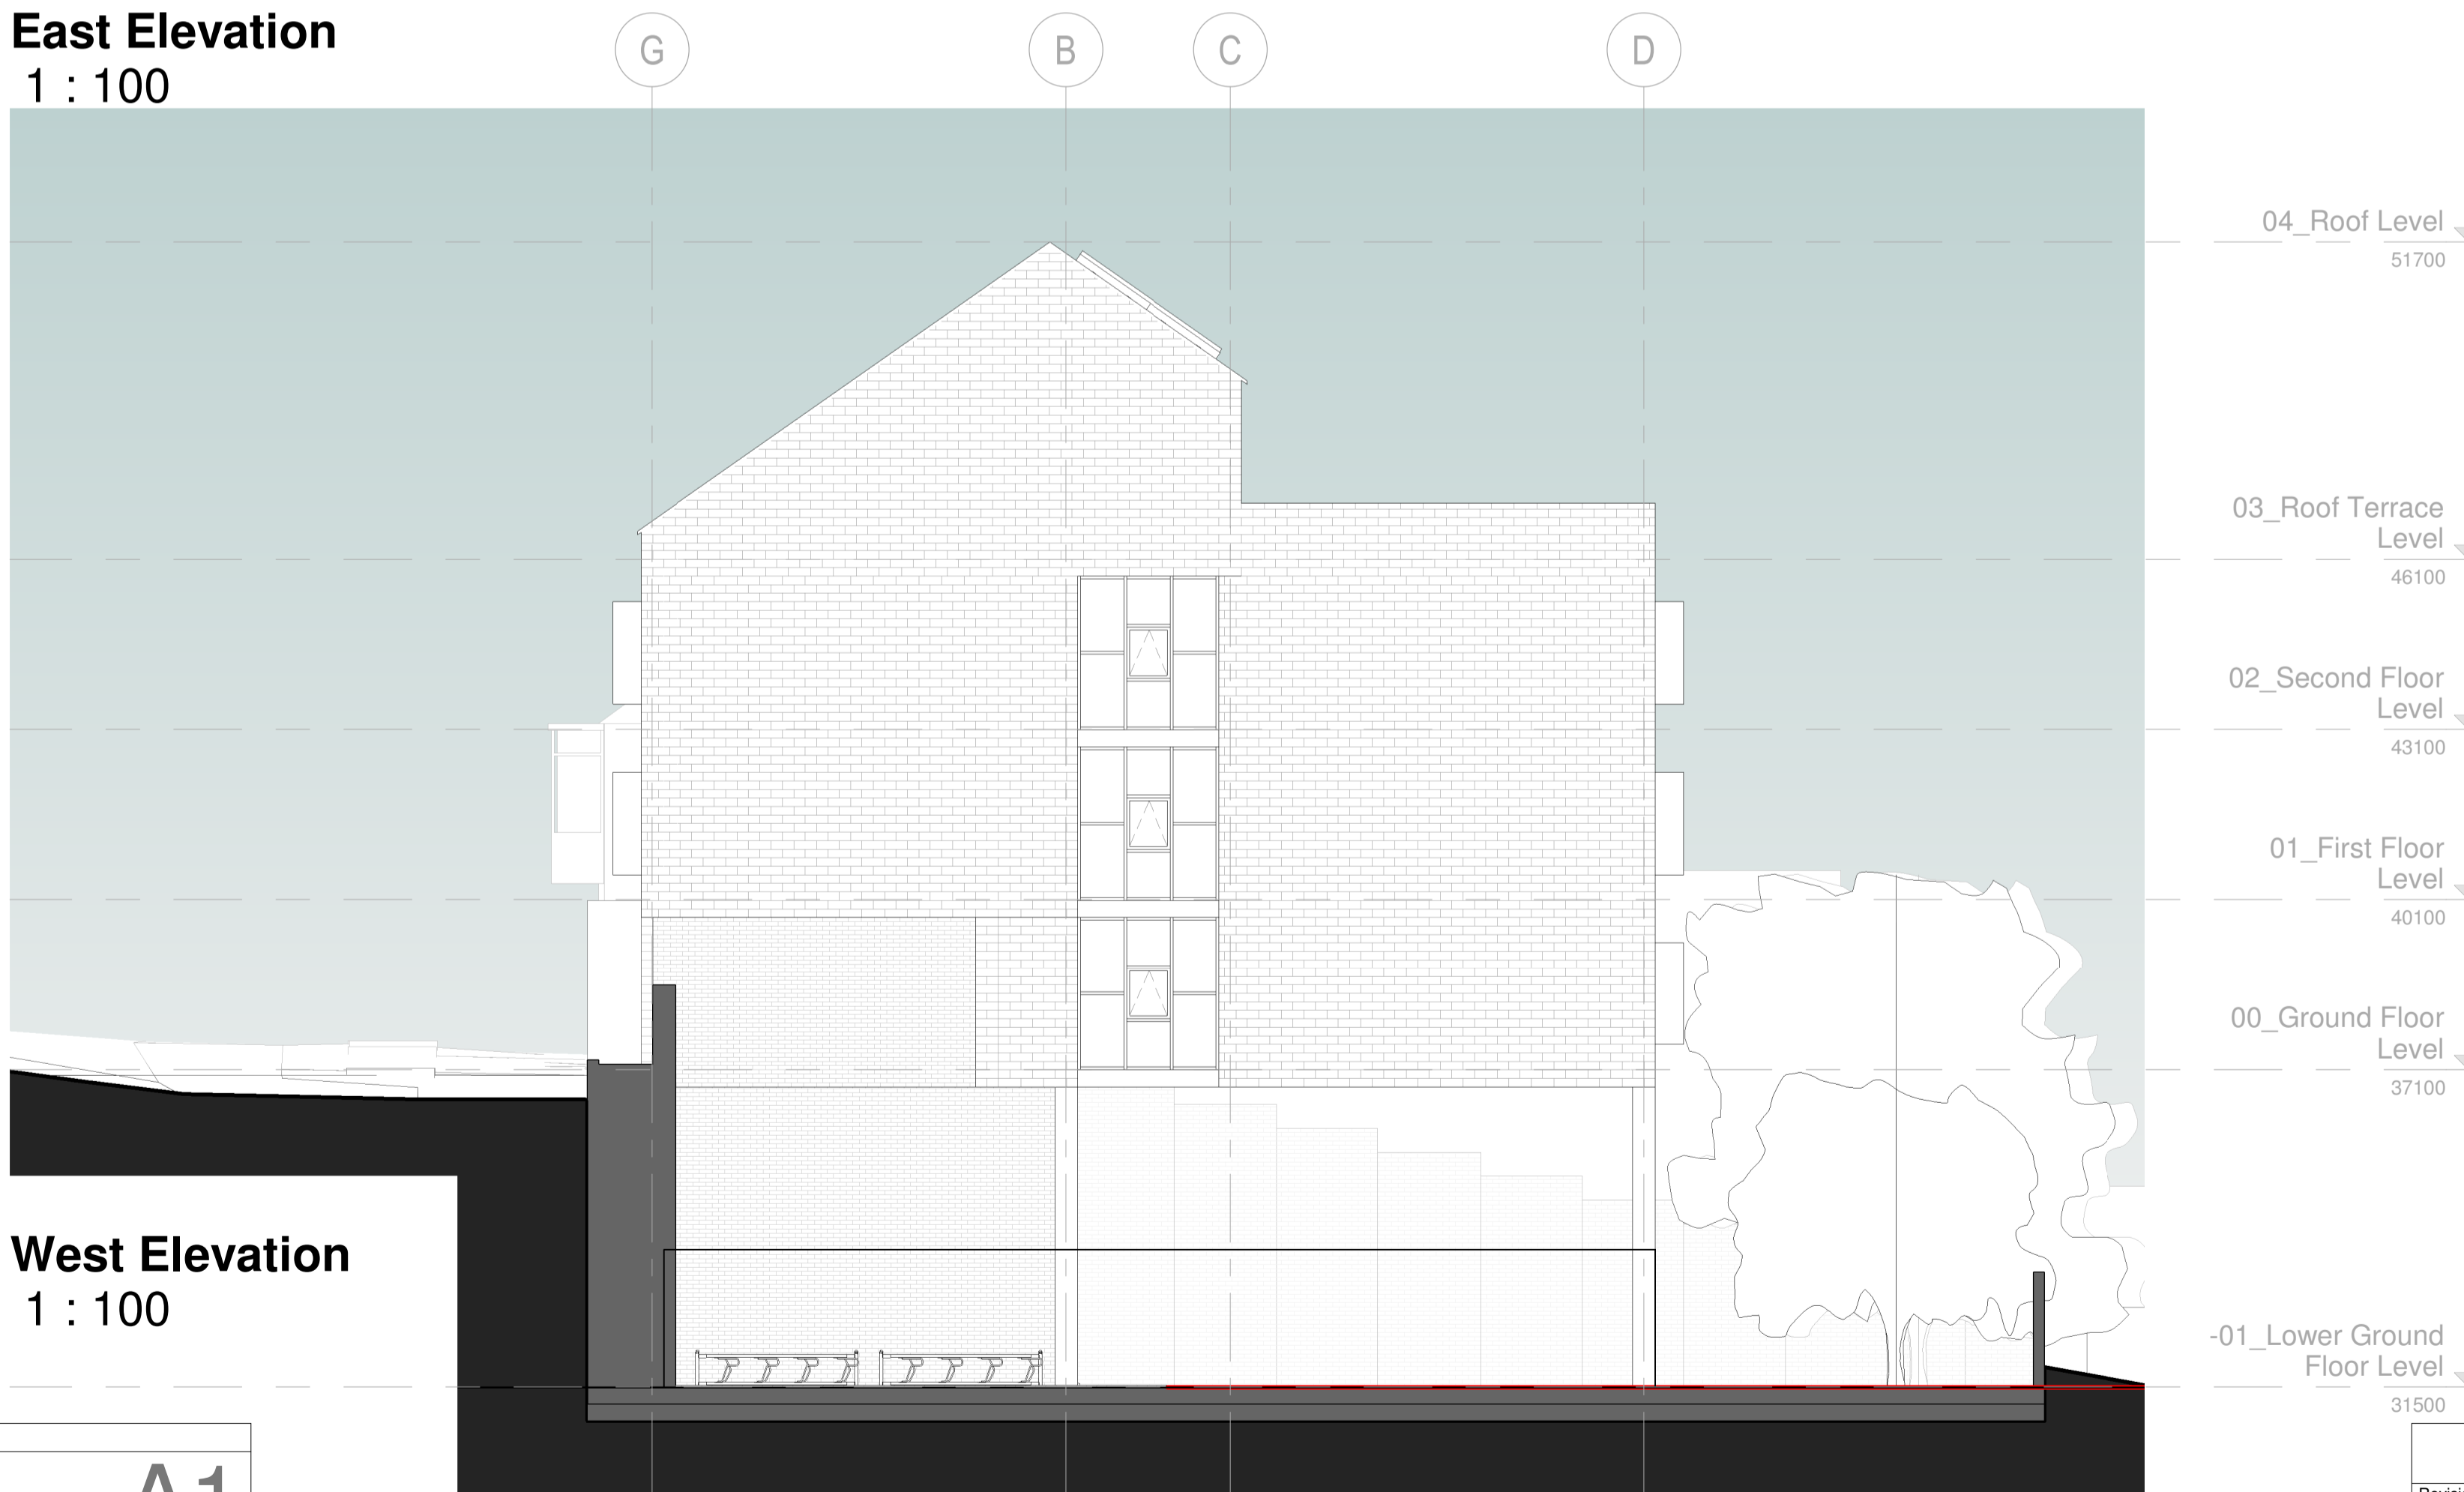

**West Elevation**  
1 : 100

Revision Schedule				
Revision Number	Date	By	CHK	Revision Description

Client <b>PEMBROKESHIRE COUNTY COUNCIL</b>	Project <b>Residential Development 70A-80A Charles Street, Milford Haven.</b>	Drawing Title <b>EAST AND WEST ELEVATION</b>
Status <b>PLANNING</b>	Drawn By   Checked By   Date RK PF 16/09/19	Scale 1 : 100
Job Number 101564	Drawing Code -HLN-BP-ZZ-DR-A-2001	Drawing Number   Status   Rev. PL
<b>HLN Architects Ltd</b> The Maltings Ltd, East Tyndell Street, Cardiff, CF24 5EA t: 0845 375 3298 e: info@hingroup.co.uk w: www.hingroup.co.uk		
RIBA Chartered Practice CARDIFF ■ BROMSGROVE □ LONDON □ 		

Notes:

Contact HLN regarding terms & conditions, copyrights, CDM, etc. Check printed scale, responsibility is not accepted for reproduction of digital media or measuring from this document. Only figured dimensions to be used for construction. Report doubts/discrepancies to project Architect.