




**First & Second Floor Plan**  
1 : 100

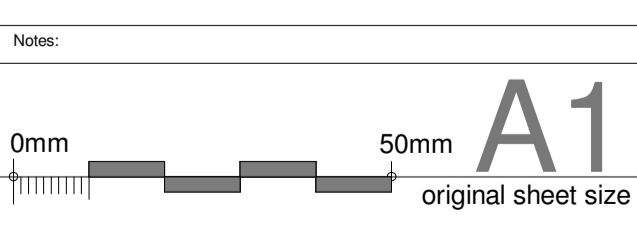

Notes:  
Contact HLN regarding terms & conditions, copyrights, CDM, etc. Check printed scale, responsibility is not accepted for reproduction of digital media or measuring from this document. Only figured dimensions to be used for construction. Report doubts/discrepancies to project Architect.

Revision Schedule				
Revision Number	Date	By	CHK	Revision Description

Client <b>PEMBROKESHIRE COUNTY COUNCIL</b>	Project Residential Development 70A-80A Charles Street, Milford Haven.	Drawing Title <b>FIRST &amp; SECOND FLOOR PLAN</b>
Status <b>PLANNING</b>	Drawn By   Checked By   Date RK   PF   16/09/19	Scale 1 : 100
Job Number 101564	Drawing Code -HLN-BP-00-DR-A-	Drawing Number   Status   Rev. 1002   PL
<b>HLN Architects Ltd</b> The Maltings Ltd, East Tyndell Street, Cardiff, CF24 5EA t: 0845 375 3298 e: info@hlingroup.co.uk w: www.hlingroup.co.uk		
RIBA Chartered Practice CARDIFF ■ BROMSGROVE □ LONDON □ 		