




Ground Floor Plan
1 : 100

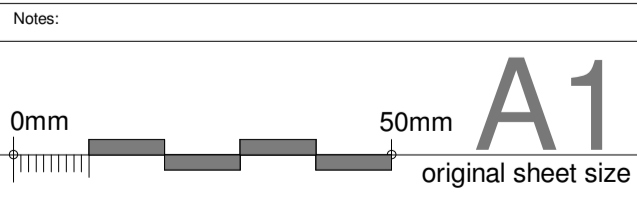

Notes:
Contact HLN regarding terms & conditions, copyrights, CDM, etc. Check printed scale, responsibility is not accepted for reproduction of digital media or measuring from this document. Only figured dimensions to be used for construction. Report doubts/discrepancies to project Architect.

Revision Schedule				
Revision Number	Date	By	CHK	Revision Description

Client PEMBROKESHIRE COUNTY COUNCIL	Project Residential Development 70A-80A Charles Street, Milford Haven.	Drawing Title GROUND FLOOR GA PLAN
Status PLANNING	Drawn By Checked By Date RK PF 16/09/16	Scale 1 : 100
Job Number 101564	Drawing Code -HLN-BP-GF-DR-A-1001	Drawing Number Status Rev. PL
HLN Architects Ltd The Maltings Ltd, East Tyndell Street, Cardiff, CF24 5EA t: 0845 375 3298 e: info@hngroup.co.uk w: www.hngroup.co.uk		
RIBA Chartered Practice CARDIFF ■ BROMSGROVE □ LONDON □ 		