
 **Office Layout** Area: 105 Sqm  
1 : 25

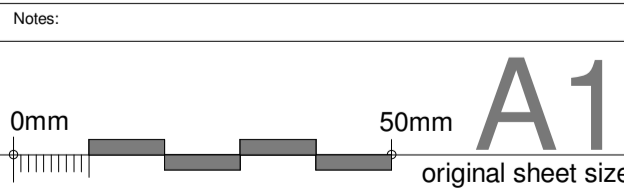

Contact HLN regarding terms & conditions, copyrights, CDM, etc. Check printed scale, responsibility is not accepted for reproduction of digital media or measuring from this document. Only figured dimensions to be used for construction. Report doubts/discrepancies to project Architect.

Revision Schedule					
Revision Number	Date	By	CHK	Revision Description	

Client <b>PEMBROKESHIRE COUNTY COUNCIL</b>	Project Residential Development 70A-80A Charles Street, Milford Haven.	Drawing Title <b>OFFICE LAYOUT</b>
Status <b>PLANNING</b>	Drawn By   Checked By   Date RK   PF   13/09/19	Scale 1 : 25
Job Number 101564	Drawing Code -HLN-BP-GF-DR-A-1004	Drawing Number   Status   Rev. PL
<b>HLN Architects Ltd</b> The Maltings Ltd, East Tyndell Street, Cardiff, CF24 5EA t: 0845 375 3298 e: info@hlingroup.co.uk w: www.hlingroup.co.uk		<b>RIBA</b> Chartered Practice    CARDIFF ■ BROMSGROVE □ LONDON □
		