


**Site Location Plan**  
1 : 200

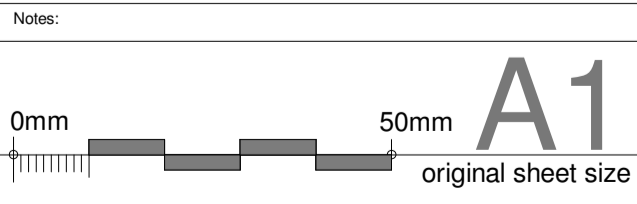

Contact HLN regarding terms & conditions, copyrights, CDM, etc. Check printed scale, responsibility is not accepted for reproduction of digital media or measuring from this document. Only figured dimensions to be used for construction. Report doubts/discrepancies to project Architect.

Revision Schedule				
Revision Number	Date	By	CHK	Revision Description

Client <b>PEMBROKESHIRE COUNTY COUNCIL</b>	Project <b>Residential Development 70A-80A Charles Street, Milford Haven.</b>	Drawing Title <b>SITE LOCATION PLAN</b>
Status <b>PLANNING</b>	Drawn By   Checked By   Date RK   PF   22/10/19	Scale 1 : 200
Job Number 101564	Drawing Code -HLN-BP-XX-DR-A-900	Drawing Number   Status   Rev. A-900   PL
<b>HLN Architects Ltd</b> The Maltings Ltd, East Tyndell Street, Cardiff, CF24 5EA t: 0845 375 3298 e: info@hlingroup.co.uk w: www.hlingroup.co.uk		<b>RIBA</b> Chartered Practice    <b>CARDIFF</b> ■ <b>BROMSGROVE</b> □ <b>LONDON</b> □ 